


# Key

Floor Mount  
 Practical (See Notes)

- Source 4 36° @ 575 watts
- Source 4 26° @ 575 watts
- Source 4 19° @ 575 watts
- Source 4 10° @ 575 watts
- 3" "Inkey" Fresnel @ 75 watts
- Berkey 8" Fresnel @ 1500 watts
- Altman 5000L @ 5000 watts
- Source 4 Medium PAR @ 575 watts
- Source 4 Wide PAR @ 575 watts
- Wide PAR64 @ 1000 watts
- Berkey 14" Super Scoop @ 2000 watts
- Lycian 1271 Starklight Short Throw
- Sanyo XF-50 Video Projector
- Studio Spot CYM @ 575 watts
- 3' Strip
- Berkey Strip
- Altman Strip
- Altman Zip Strip
- AF-1000 Strobe
- Wybron Color Ram II
- Rosco I-Cue
- Mirror Ball w/1RPM Motor
- 4' Blacklight

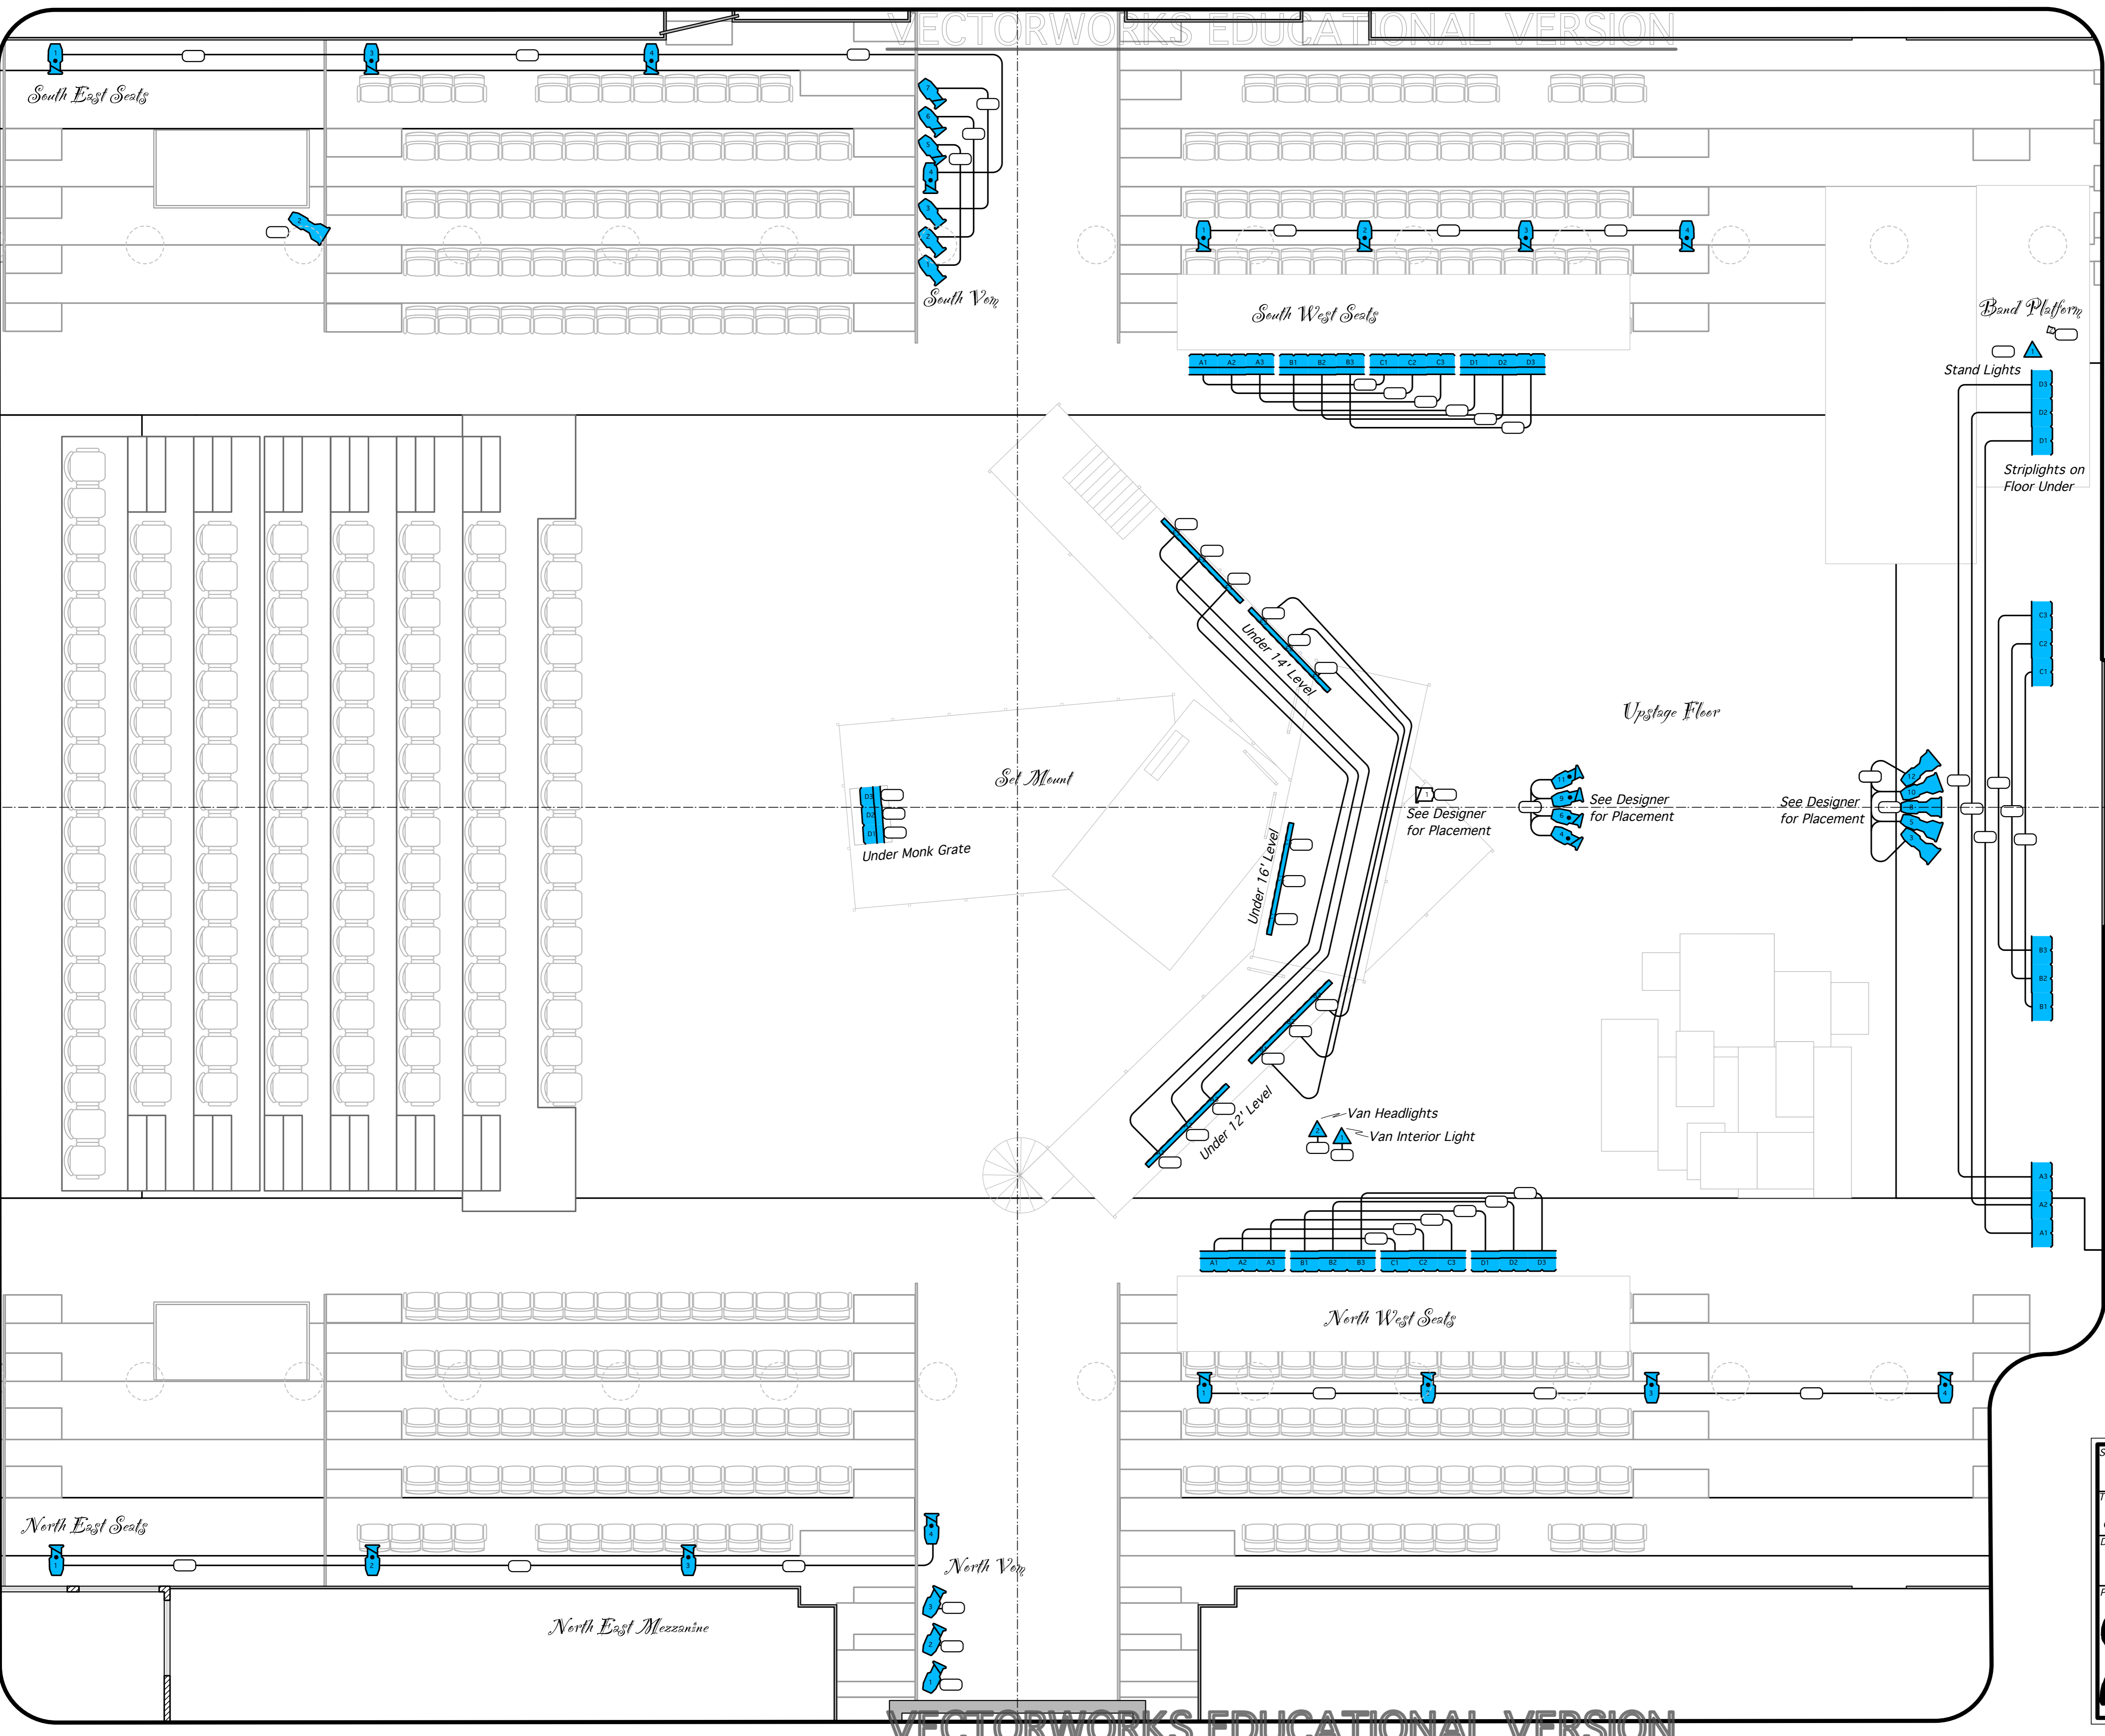

## Notes:

- Units number from North to South, and East to West.
- Top Hang Mezzanine Units.
- Top Hang Balcony Units.
- Top Hang Balcony Toe Rail Units, **Except** for PAR64s Which are to be Side Hung.
- Side Hang Catwalk Units.
- Use Side arms to hang Catwalk Units as Indicated.
- See Paperwork for Houselight, and Restroom Light Patch.
- Indicated two-fers are optional - M.E.'s Option
- Optional two-fers indicated with dashed line requires circuiting to 50A dimmer.

Show: **Hair**

Theater: Swane Palace - Reilly Theatre - Louisiana State University

Director: **Steven Young**

Plate: <b>2</b>	Scale: 1/4" = 1' - 0"	Date: April 1, 2008
Designer: Ken White	Viewer: Floor Plot	
M.E.: Pat Acampora	Draft: K.W. (VectorWorks 2008)	