


38 - Drop
36 - Black Legs
35 - Black Legs
34 - Black Legs
33 - Cyc Electric
32 - Black Scrim
31 - Border
30 -
29 -
28 - Black Legs
27 - Erosion Cloth Leg Extensions
26 - 4th Electric
25 -
24 - 3rd Electric
23 -
22 -
21 -
20 -
19 -
18 - Black Legs
17 - Black Legs
16 -
15 -
14 - 2nd Electric
13 -
12 - Castle Interior
11 - Border
10 - Header
9 - Black Legs
8 - Black Legs
7 -
6 -
5 - 1st Electric
4 -
3 - Main Drapes
2 - Asbestos
1 -

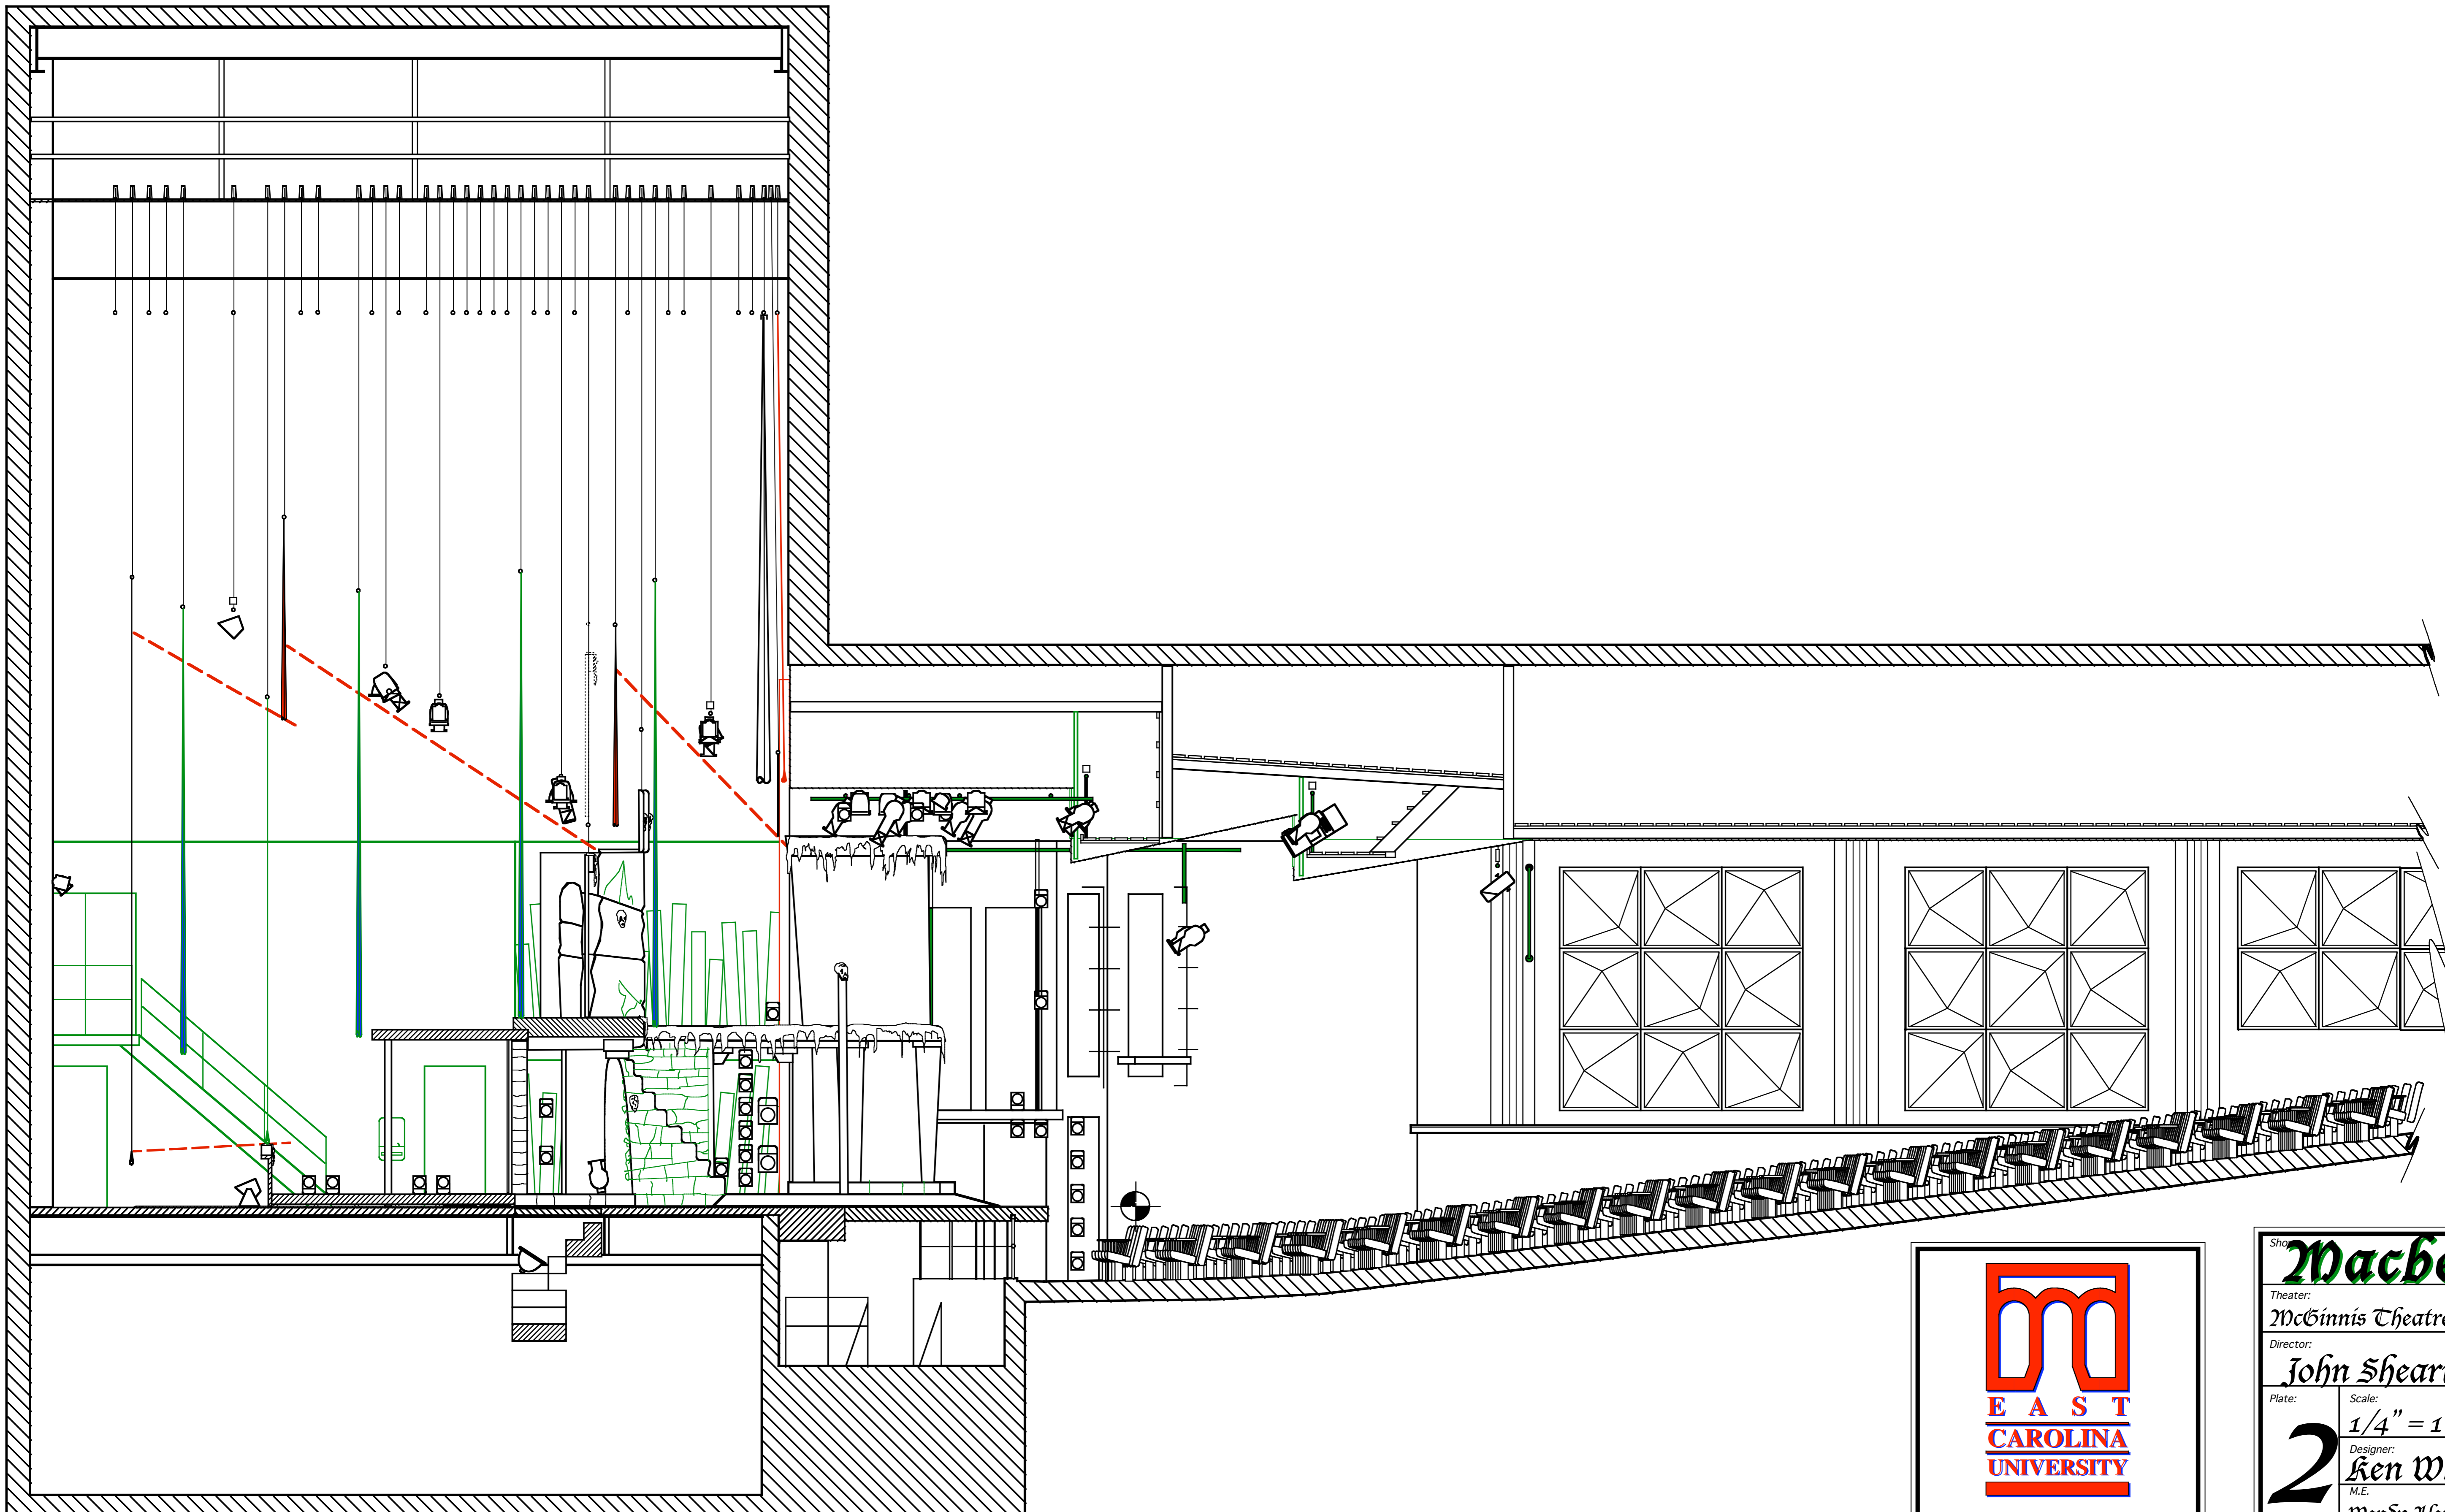

Show: <b>Macbeth</b>		
Theater: <b>McCinnis Theatre - East Carolina University</b>		
Director: <b>John Shearin</b>		
Plate: <b>2</b>	Scale: <b>1/4" = 1' 0"</b>	Date: <b>January 25, 2000</b>
Designer: <b>Ken White</b>	M.E. <b>Wendy Alexander</b>	View: <b>Section</b>
		Draft: <b>K.W. (VectorWorks 8.5)</b>