


- 38 - Black Trap
- 37 - White Cyc
- 36 - Moon
- 35 - 6th Electric
- 34
- 33 - Cyc Electric
- 32 - Black Legs
- 31 - Border
- 30
- 29 - 5th Electric
- 28
- 27 - 4th Electric
- 26
- 25 - Black Legs
- 24 - Foliage
- 23 - Border
- 22
- 21
- 20
- 19 - 3rd Electric
- 18
- 17 - Black Legs
- 16 - Border
- 15
- 14
- 13
- 12
- 11 - 2nd Electric
- 10 - Black Legs
- 9 - Border
- 8
- 7
- 6
- 5 - 1st Electric
- 4
- 3 - Foliage
- 2 - Main Drape
- 1 - Asbestos

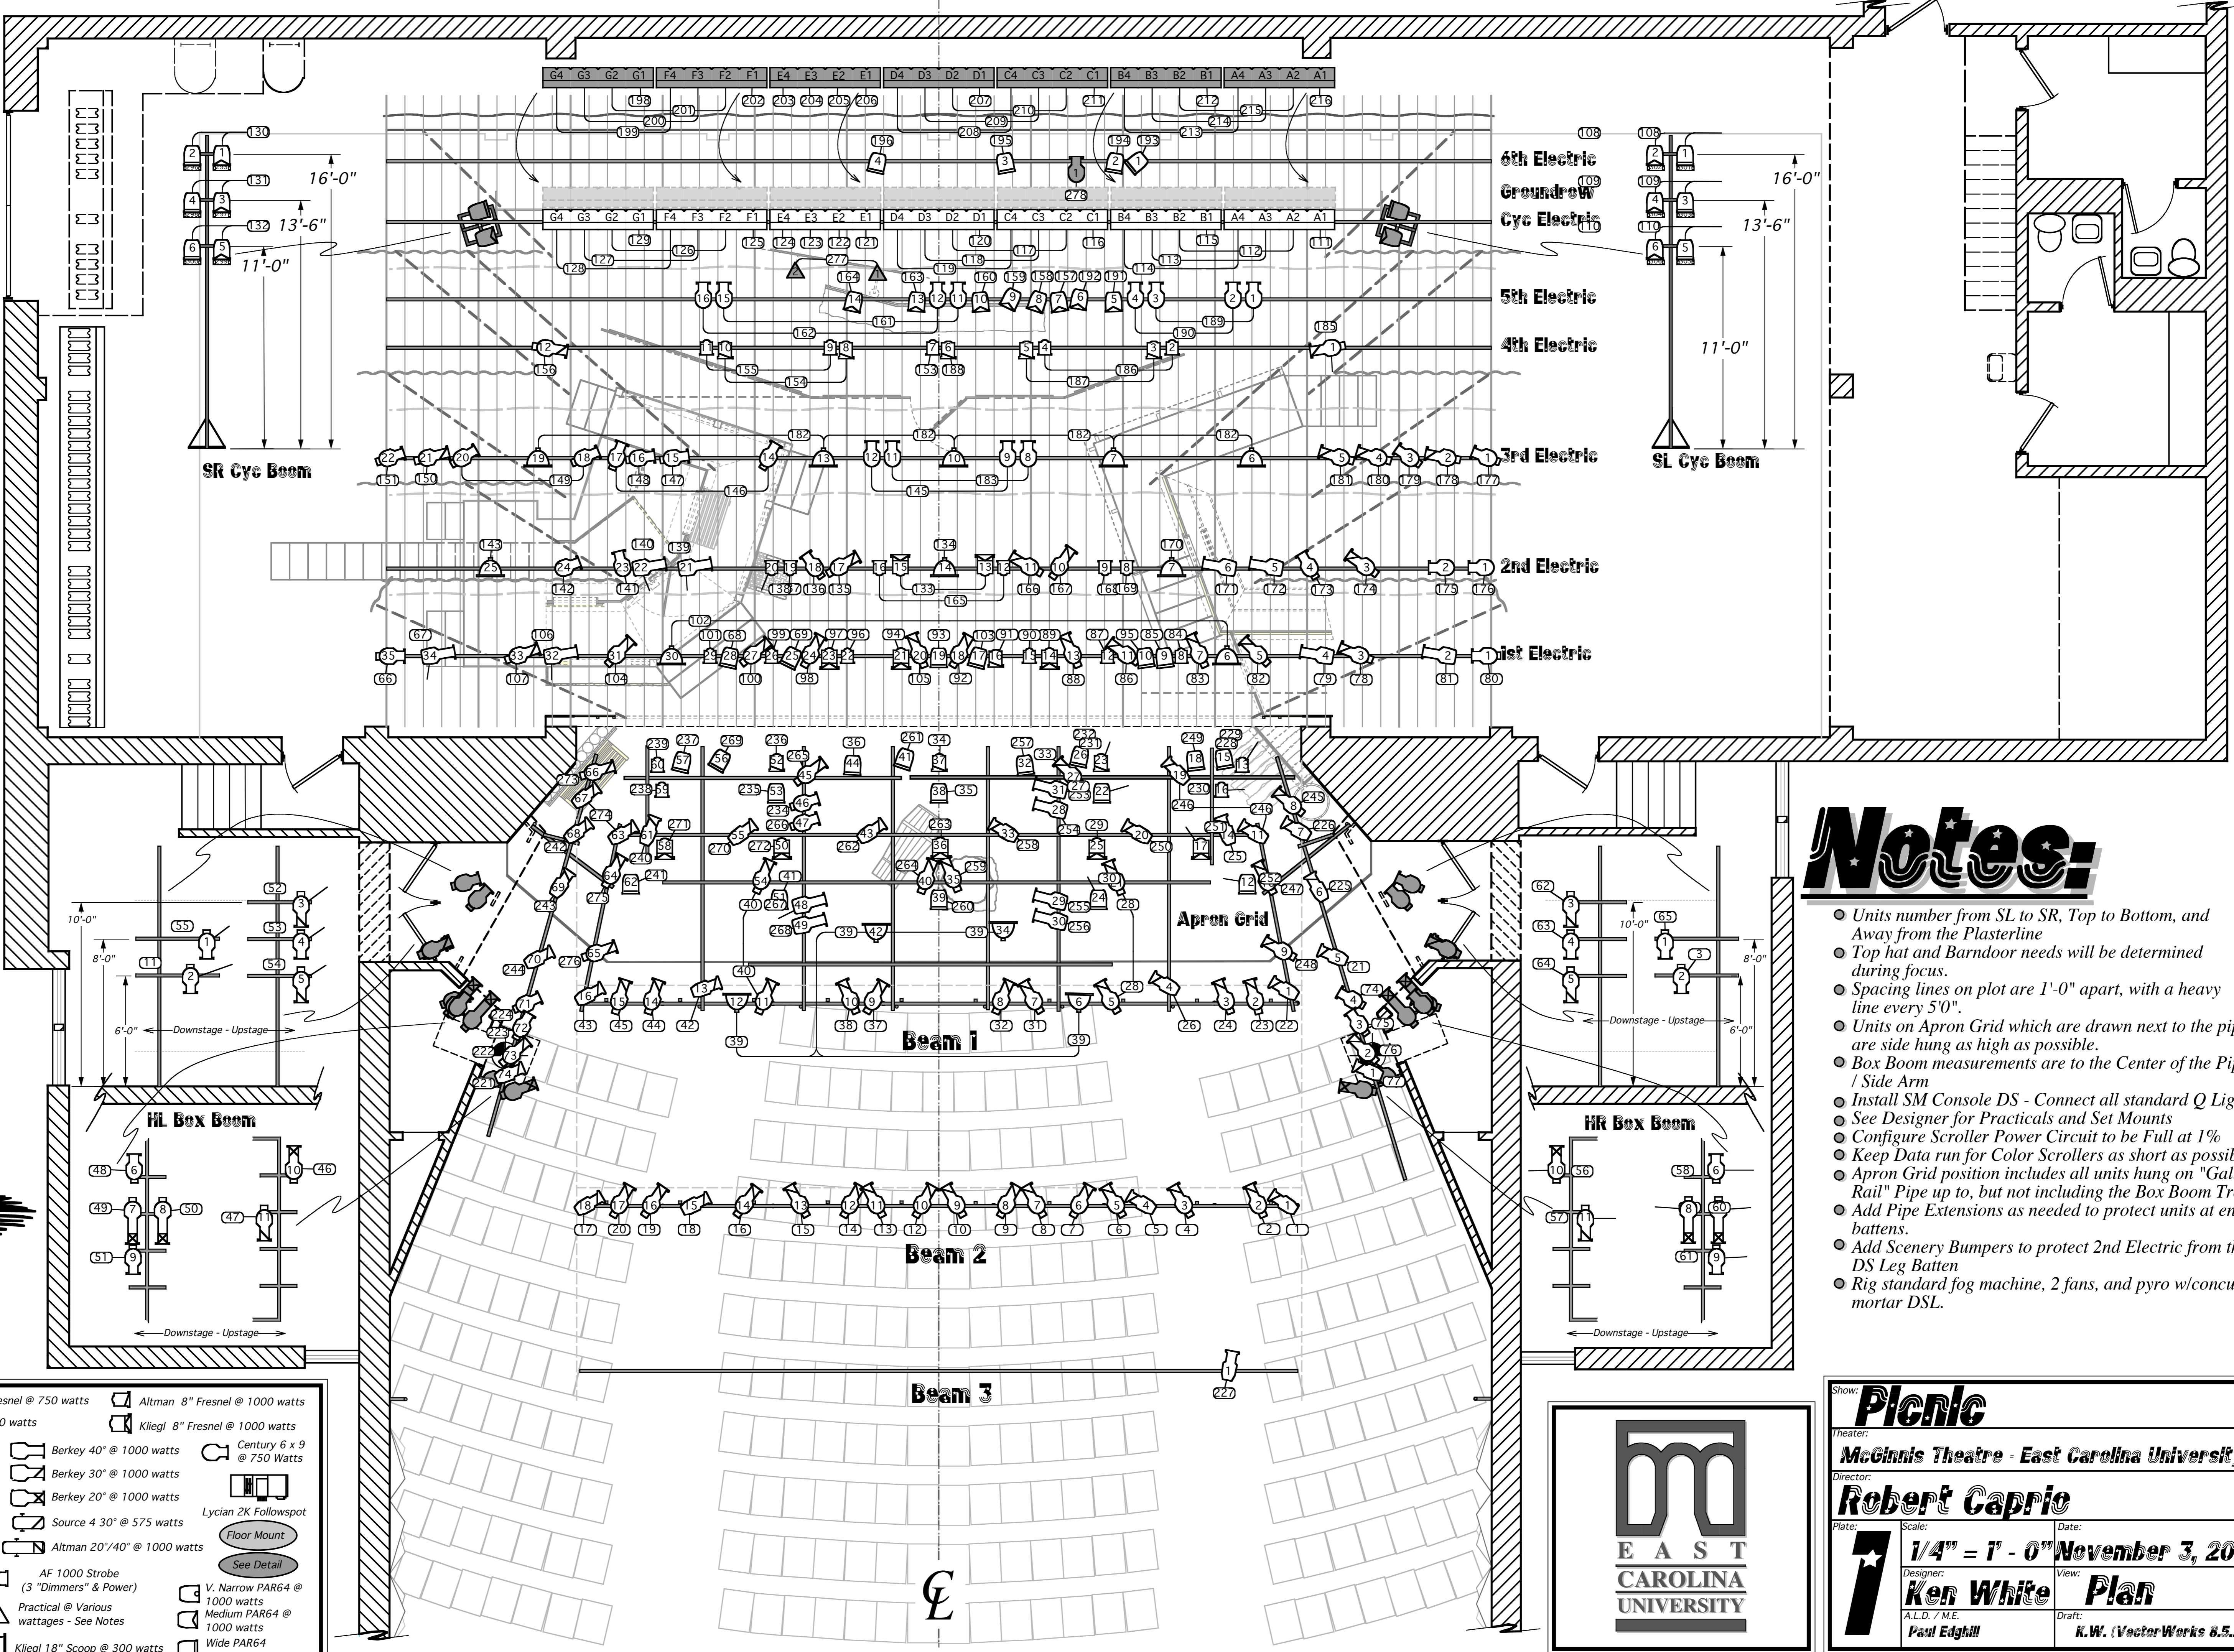

Notes:

- Units number from SL to SR, Top to Bottom, and Away from the Plasterline
- Top hat and Barndoor needs will be determined during focus.
- Spacing lines on plot are 1'-0" apart, with a heavy line every 5'0".
- Units on Apron Grid which are drawn next to the pipe are side hung as high as possible.
- Box Boom measurements are to the Center of the Pipe / Side Arm
- Install SM Console DS - Connect all standard Q Lights
- See Designer for Practicals and Set Mounts
- Configure Scroller Power Circuit to be Full at 1%
- Keep Data run for Color Scrollers as short as possible.
- Apron Grid position includes all units hung on "Gallery Rail" Pipe up to, but not including the Box Boom Trees.
- Add Pipe Extensions as needed to protect units at end of battens.
- Add Scenery Bumpers to protect 2nd Electric from the DS Leg Batten
- Rig standard fog machine, 2 fans, and pyro w/concussion mortar DSL.

Key

	Altman 6" Fresnel @ 750 watts		Altman 8" Fresnel @ 1000 watts
	PAR 38 @ 150 watts		Kliegl 8" Fresnel @ 1000 watts
	Altman 6 x 9 @ 600 watts (FLK)		Berkey 40" @ 1000 watts
	Altman 6 x 12 @ 1000 watts		Berkey 30" @ 1000 watts
	Altman 6 x 16 @ 1000 watts		Berkey 20" @ 1000 watts
	Altman 6 x 22 @ 1000 watts		Source 4 30" @ 575 watts
	6' Striplight (4 circuit) @ 500 watts		Lycian 2K Followspot
	6' Striplight (3 circuit) @ 300 watts		Floor Mount
	AF 1000 Strobe (3 Dimmers & Power)		See Detail
	Practical @ Various wattages - See Notes		V. Narrow PAR64 @ 1000 watts
	Kliegl 18" Scoop @ 300 watts		Medium PAR64 @ 1000 watts
			Wide PAR64 @ 1000 watts
			Wide PAR64 @ 1000 watts



Show: **Picnic**
 Theater: **McGinnis Theatre - East Carolina University**
 Director: **Robert Caprio**
 Date: **November 3, 2002**
 Designer: **Ken White**
 A.L.D. / M.E.
 Paul Edgill
 View: **Plan**
 Draft: **K.W. (VectorWorks 8.5.2)**